



© McCombie Smith Architects


**MS.**

**McCombie Smith Architects**  
 7 Edmonds Drive · Ketton · Stamford · PE9 3TH  
 Tel 01780 721257


Proposed changes to  
 Willowbrook  
 Willow Crescent  
 Oakham  
 Outline proposals

SCALE 1:100  
 DATE Oct 2017  
 DRAWN KM  
 SHEET A1



787/17/2A

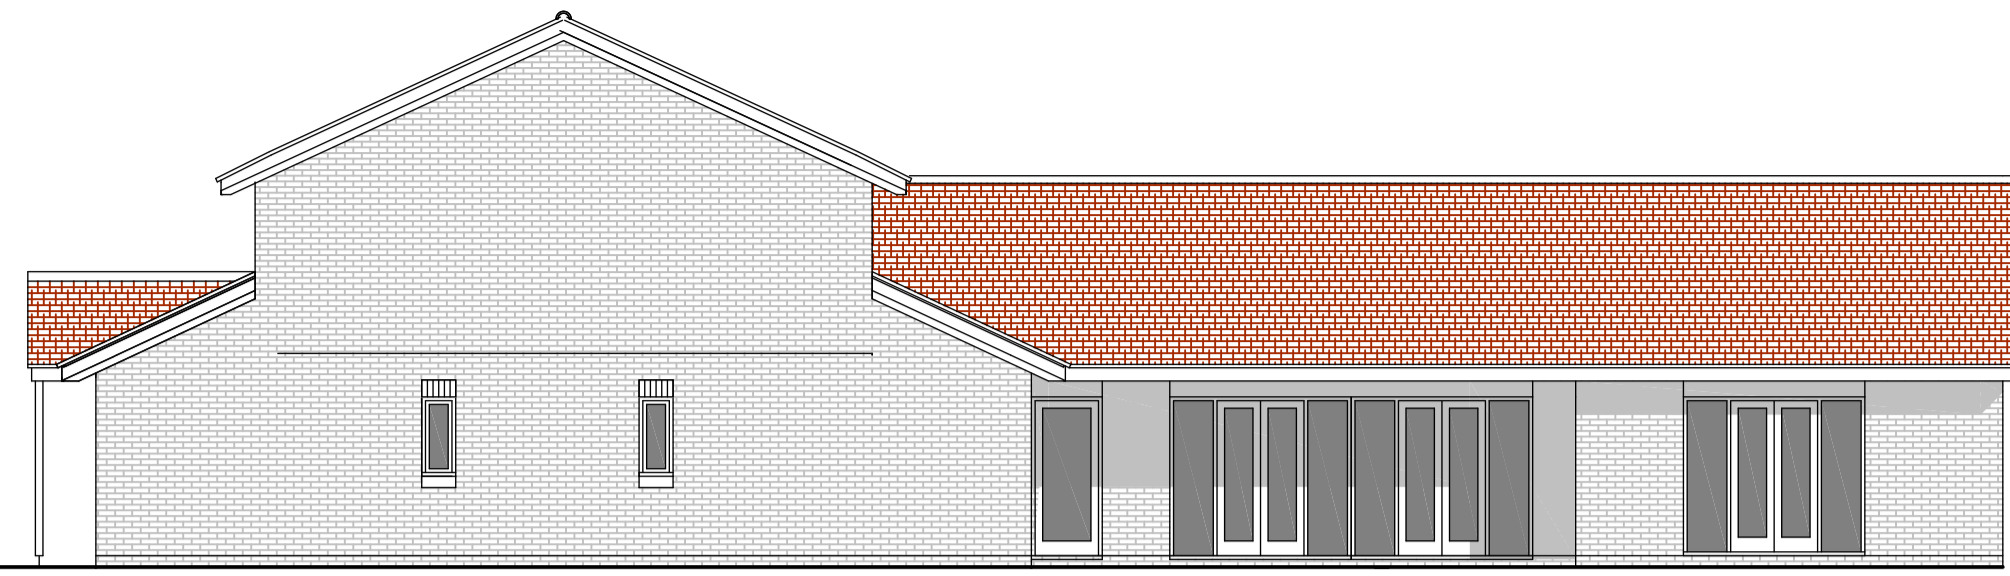


west elevation

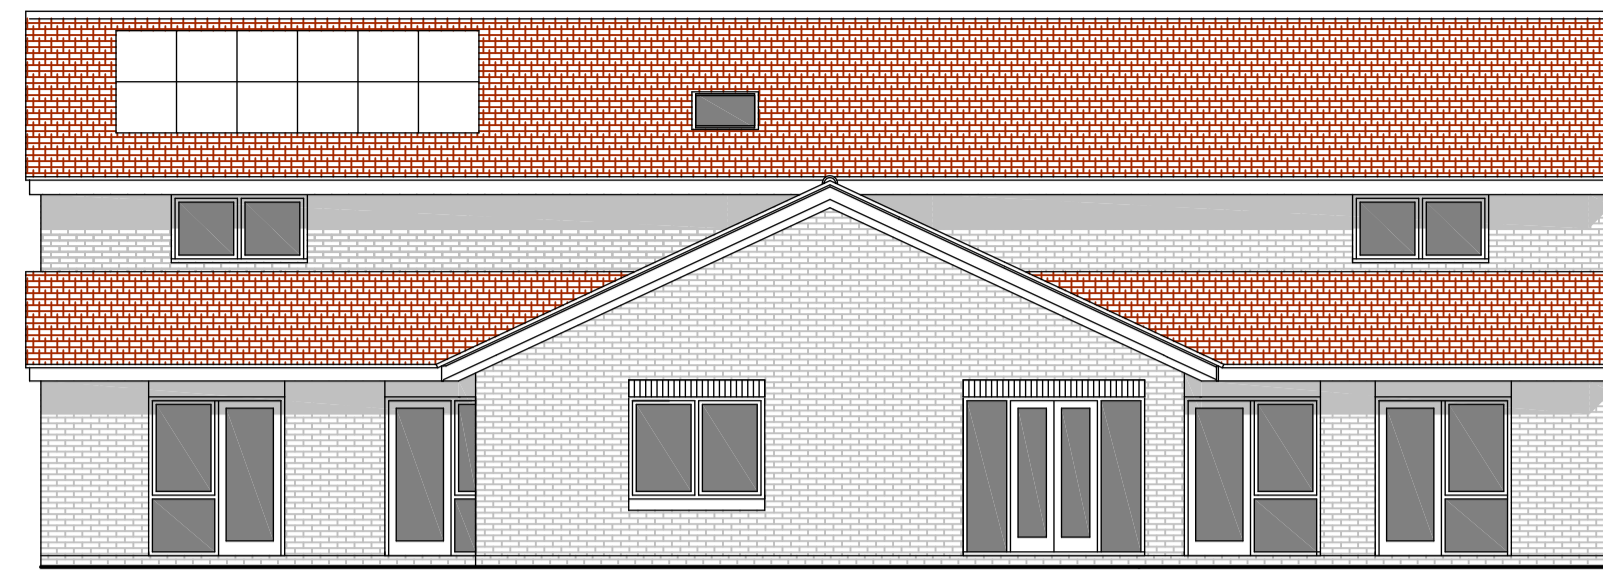



south elevation

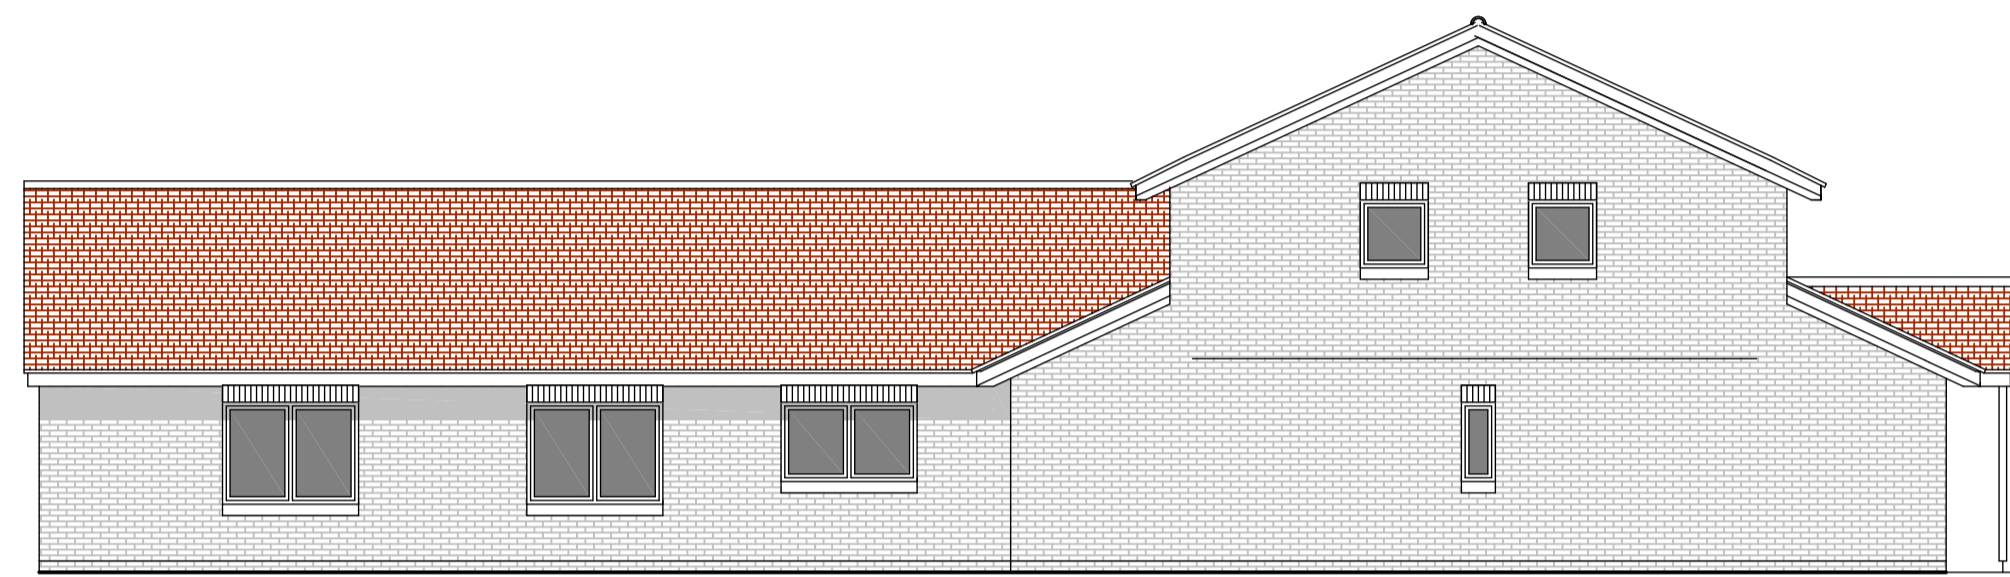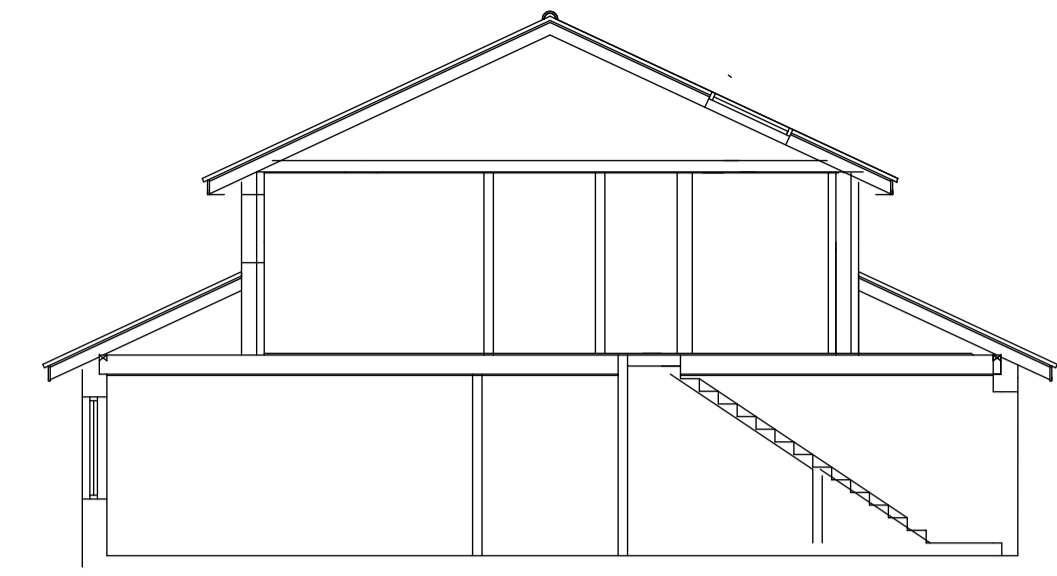

east elevation

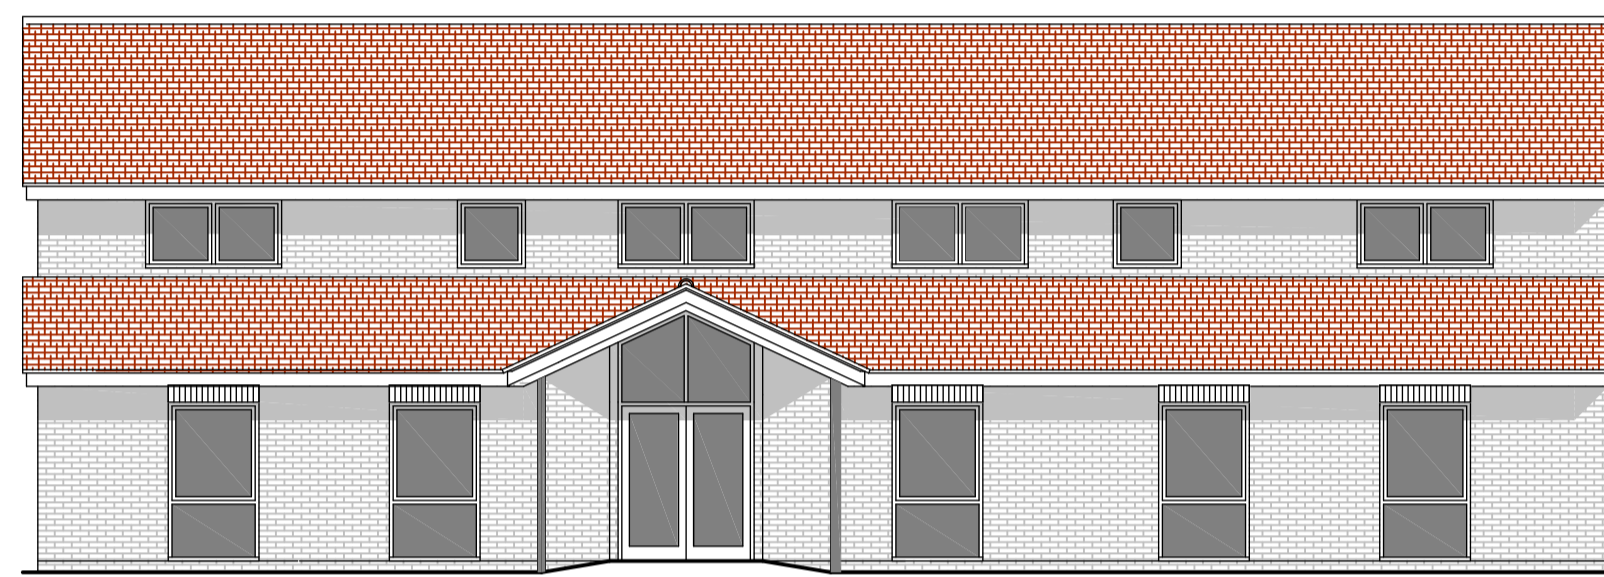

north elevation

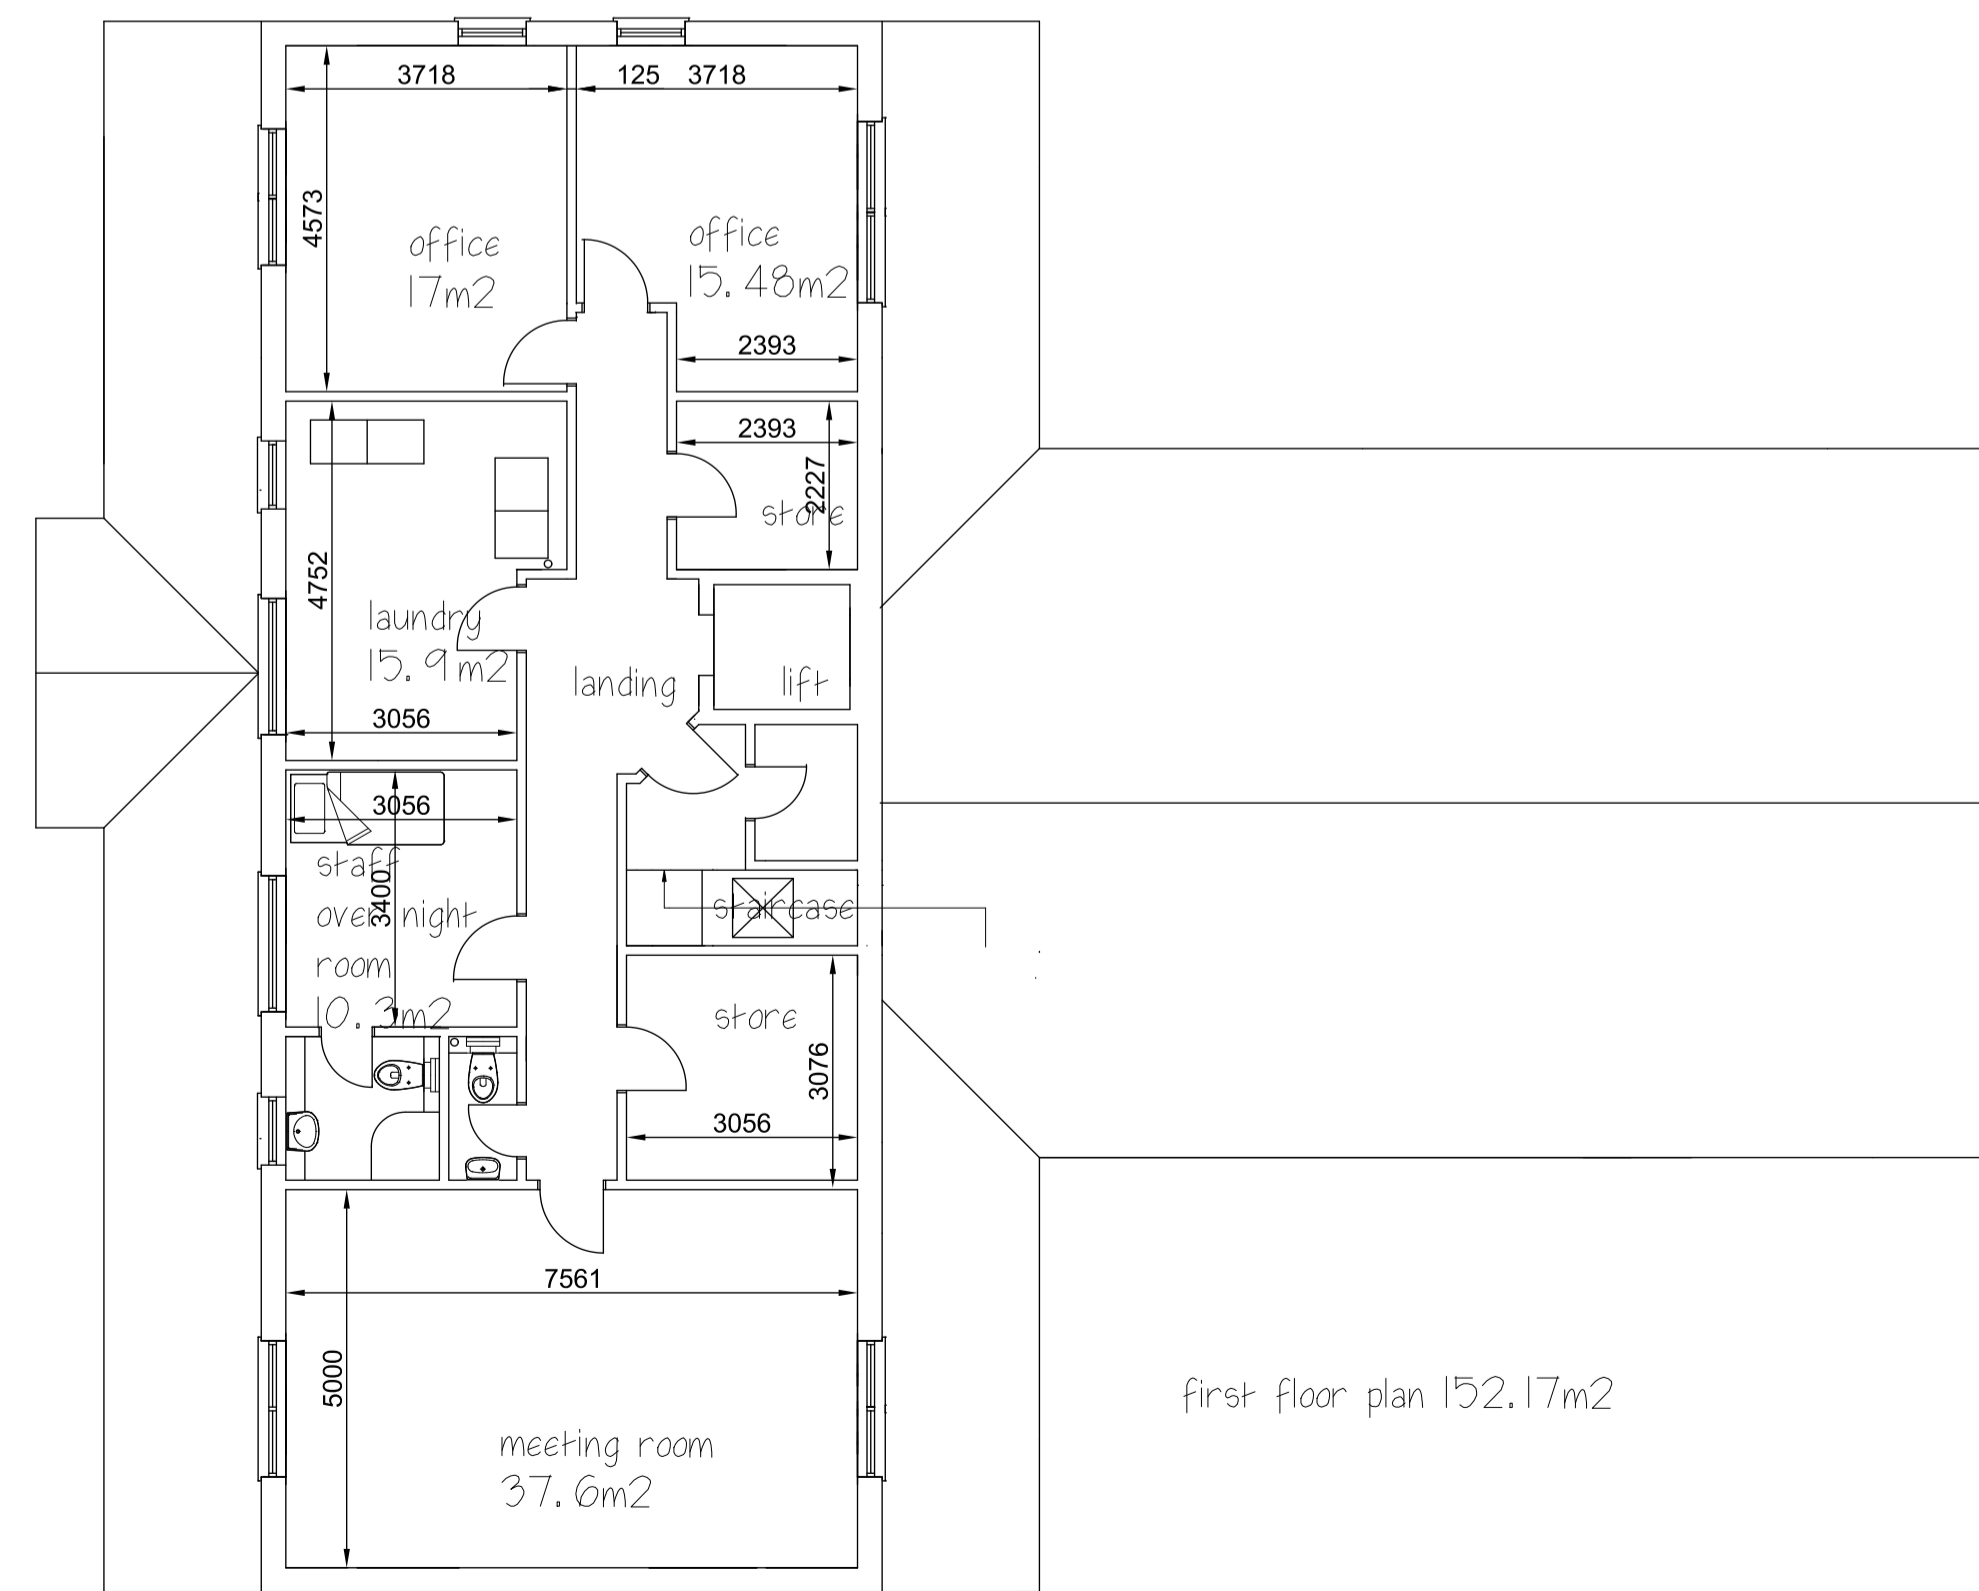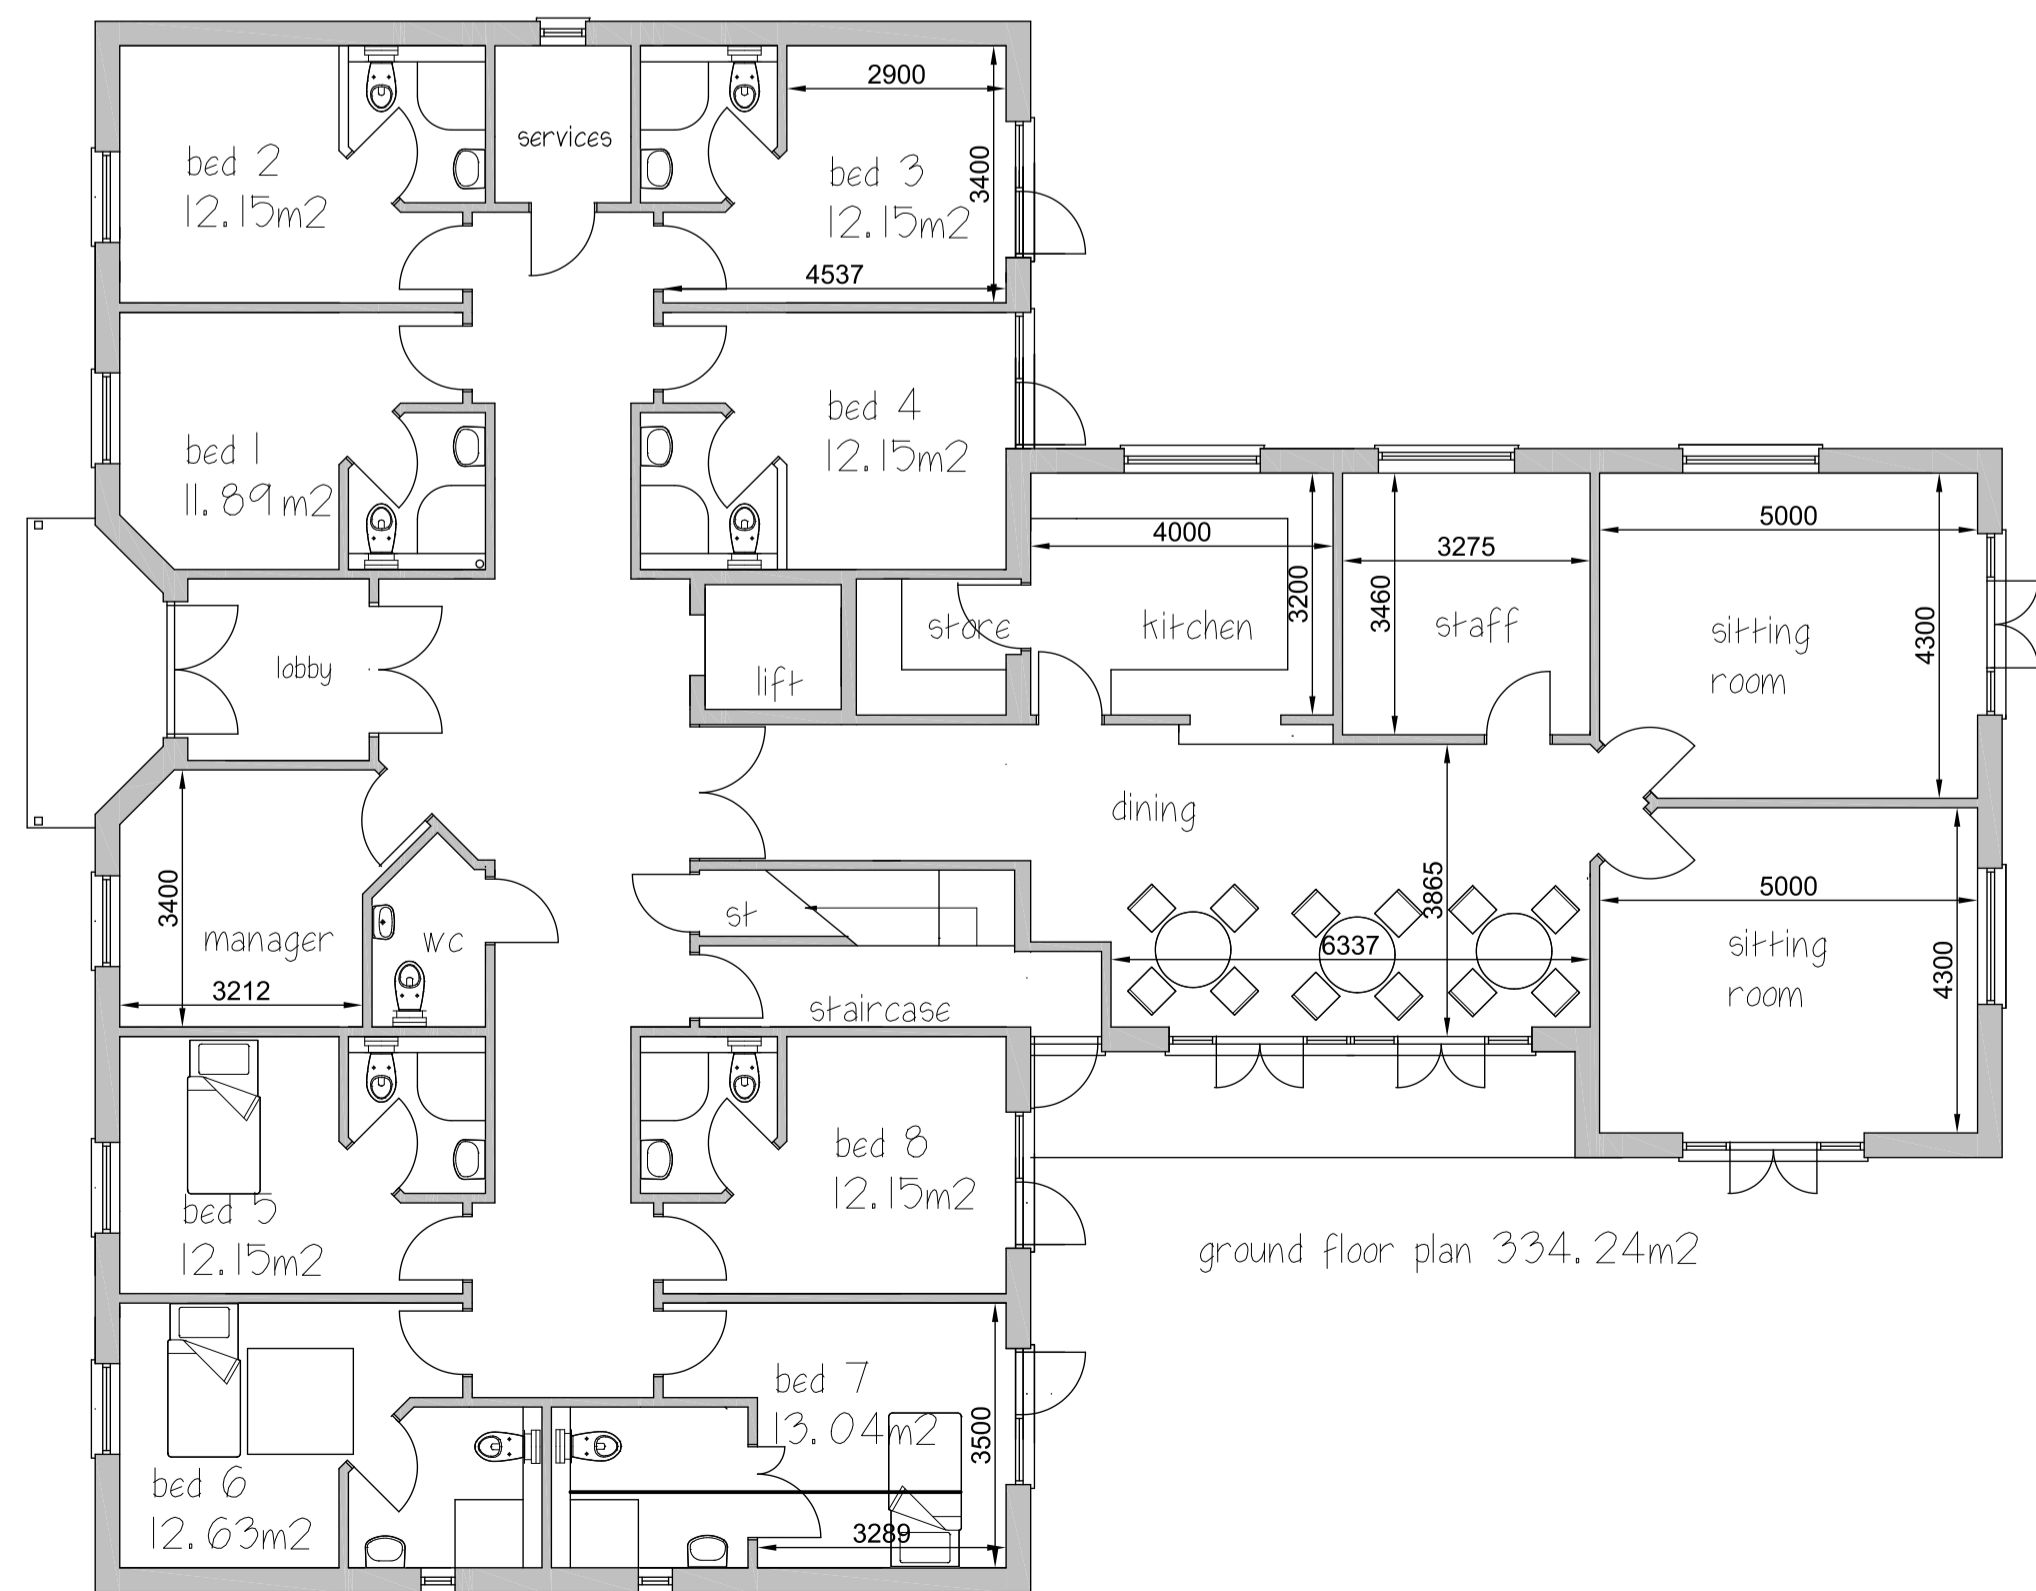

© McCombie Smith Architects



Proposed new build  
Willowbrook  
Willow Crescent  
Oakham  
Sketch proposals

SCALE 1:100  
DATE Jan2018  
DRAWN KM on A1

787/17/4